


PUBLIC ART - BLOCK D

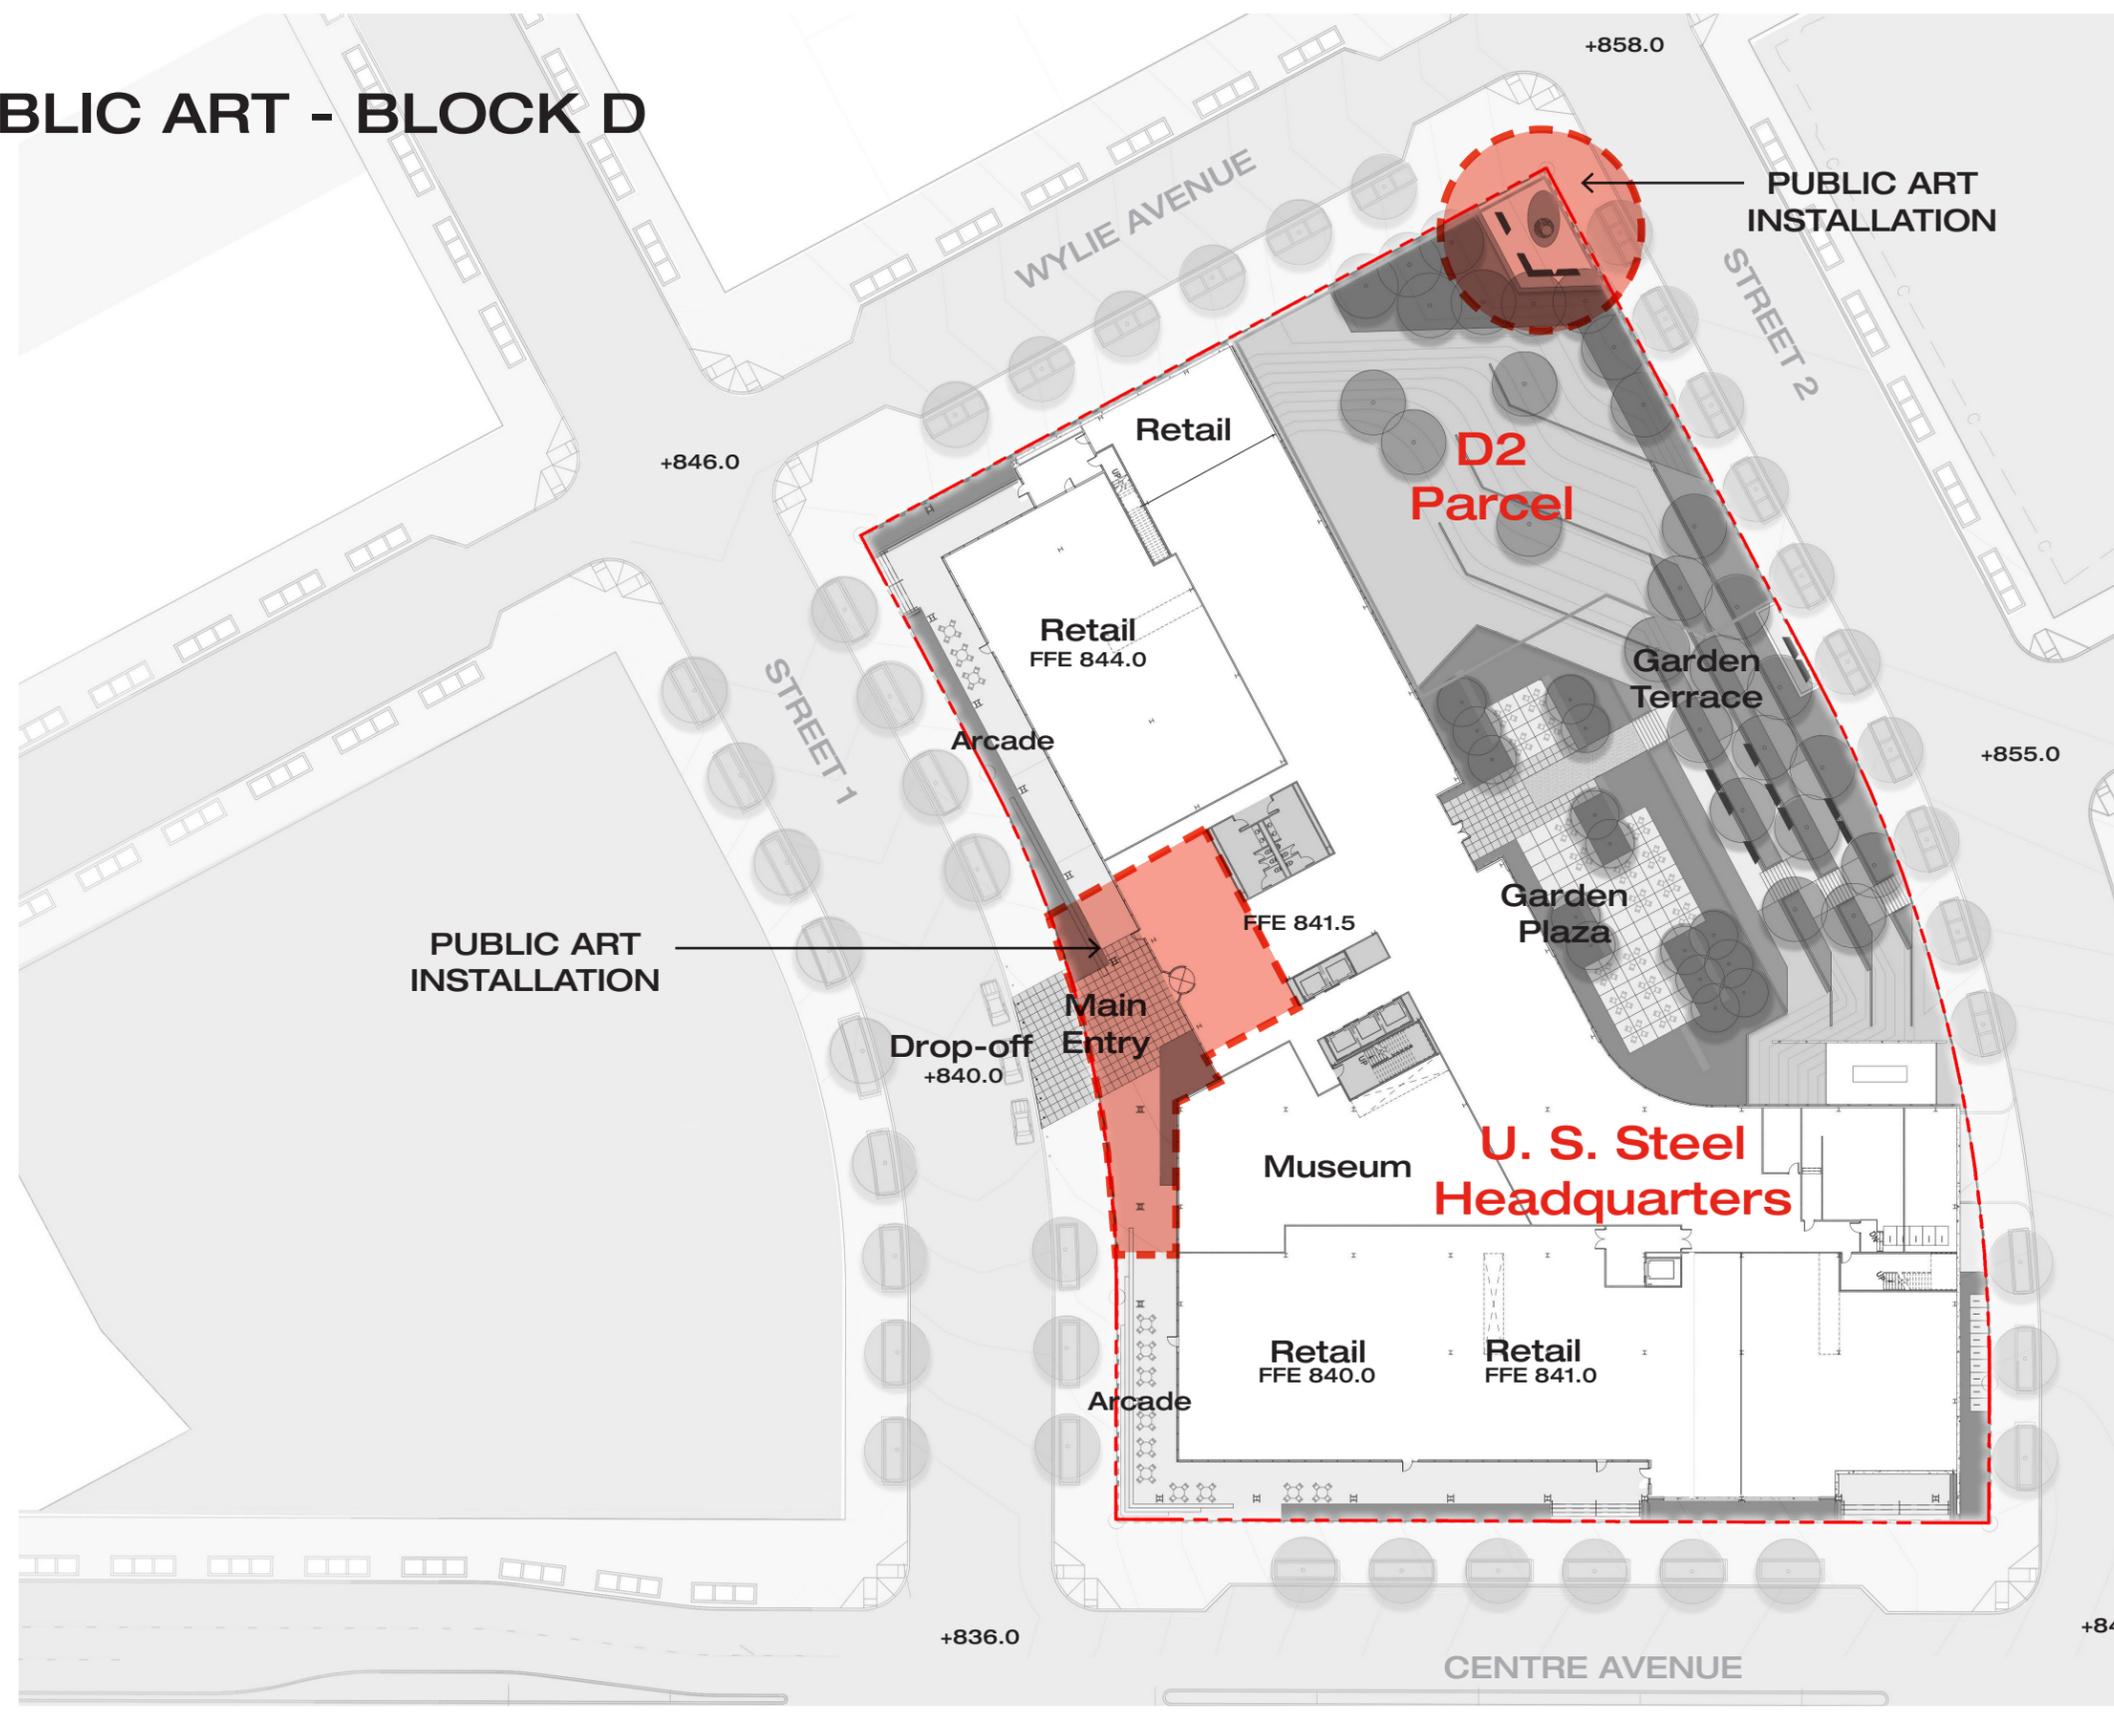

PUBLIC ART SHALL BE INCORPORATED INTO THE PROPOSED U. S. STEEL HEADQUARTERS PROJECT LOCATED AT BLOCK D IN THE LOWER HILL DISTRICT. THE EXACT LOCATION AND DESIGN OF THE PUBLIC ART IS ANTICIPATED TO OCCUR AT THE D1 AND D2 PARCELS.

THE D1 PARCEL SHALL INCLUDE A PUBLIC ART INSTALLATION INCORPORATED AT THE STREET LEVEL ALONG STREET 1 AND LOCATED AT THE MAIN ENTRY TO U. S. STEEL HEADQUARTERS. THE ART INSTALLATION HAS THE POTENTIAL TO BE INSTALLED AT THE EXTERIOR ARCADE AREA OR WITHIN THE U. S. STEEL LOBBY SPACE.

THE D2 PARCEL SHALL INCLUDE A PUBLIC ART INSTALLATION AT THE STREET LEVEL AND ADJACENT TO THE PUBLIC SIDEWALK AT THE CORNER OF WYLIE AVENUE AND STREET 2. THIS ART INSTALLATION WILL ALSO INCLUDE A SMALL AREA OF HARDSCAPE AND LANDSCAPE SPACE WITH PERMANENT SEATING.

SEE ADJACENT SITE PLAN FOR ILLUSTRATION OF THE PROPOSED PUBLIC ART INSTALLATIONS.