


COMMUNITY CENTER

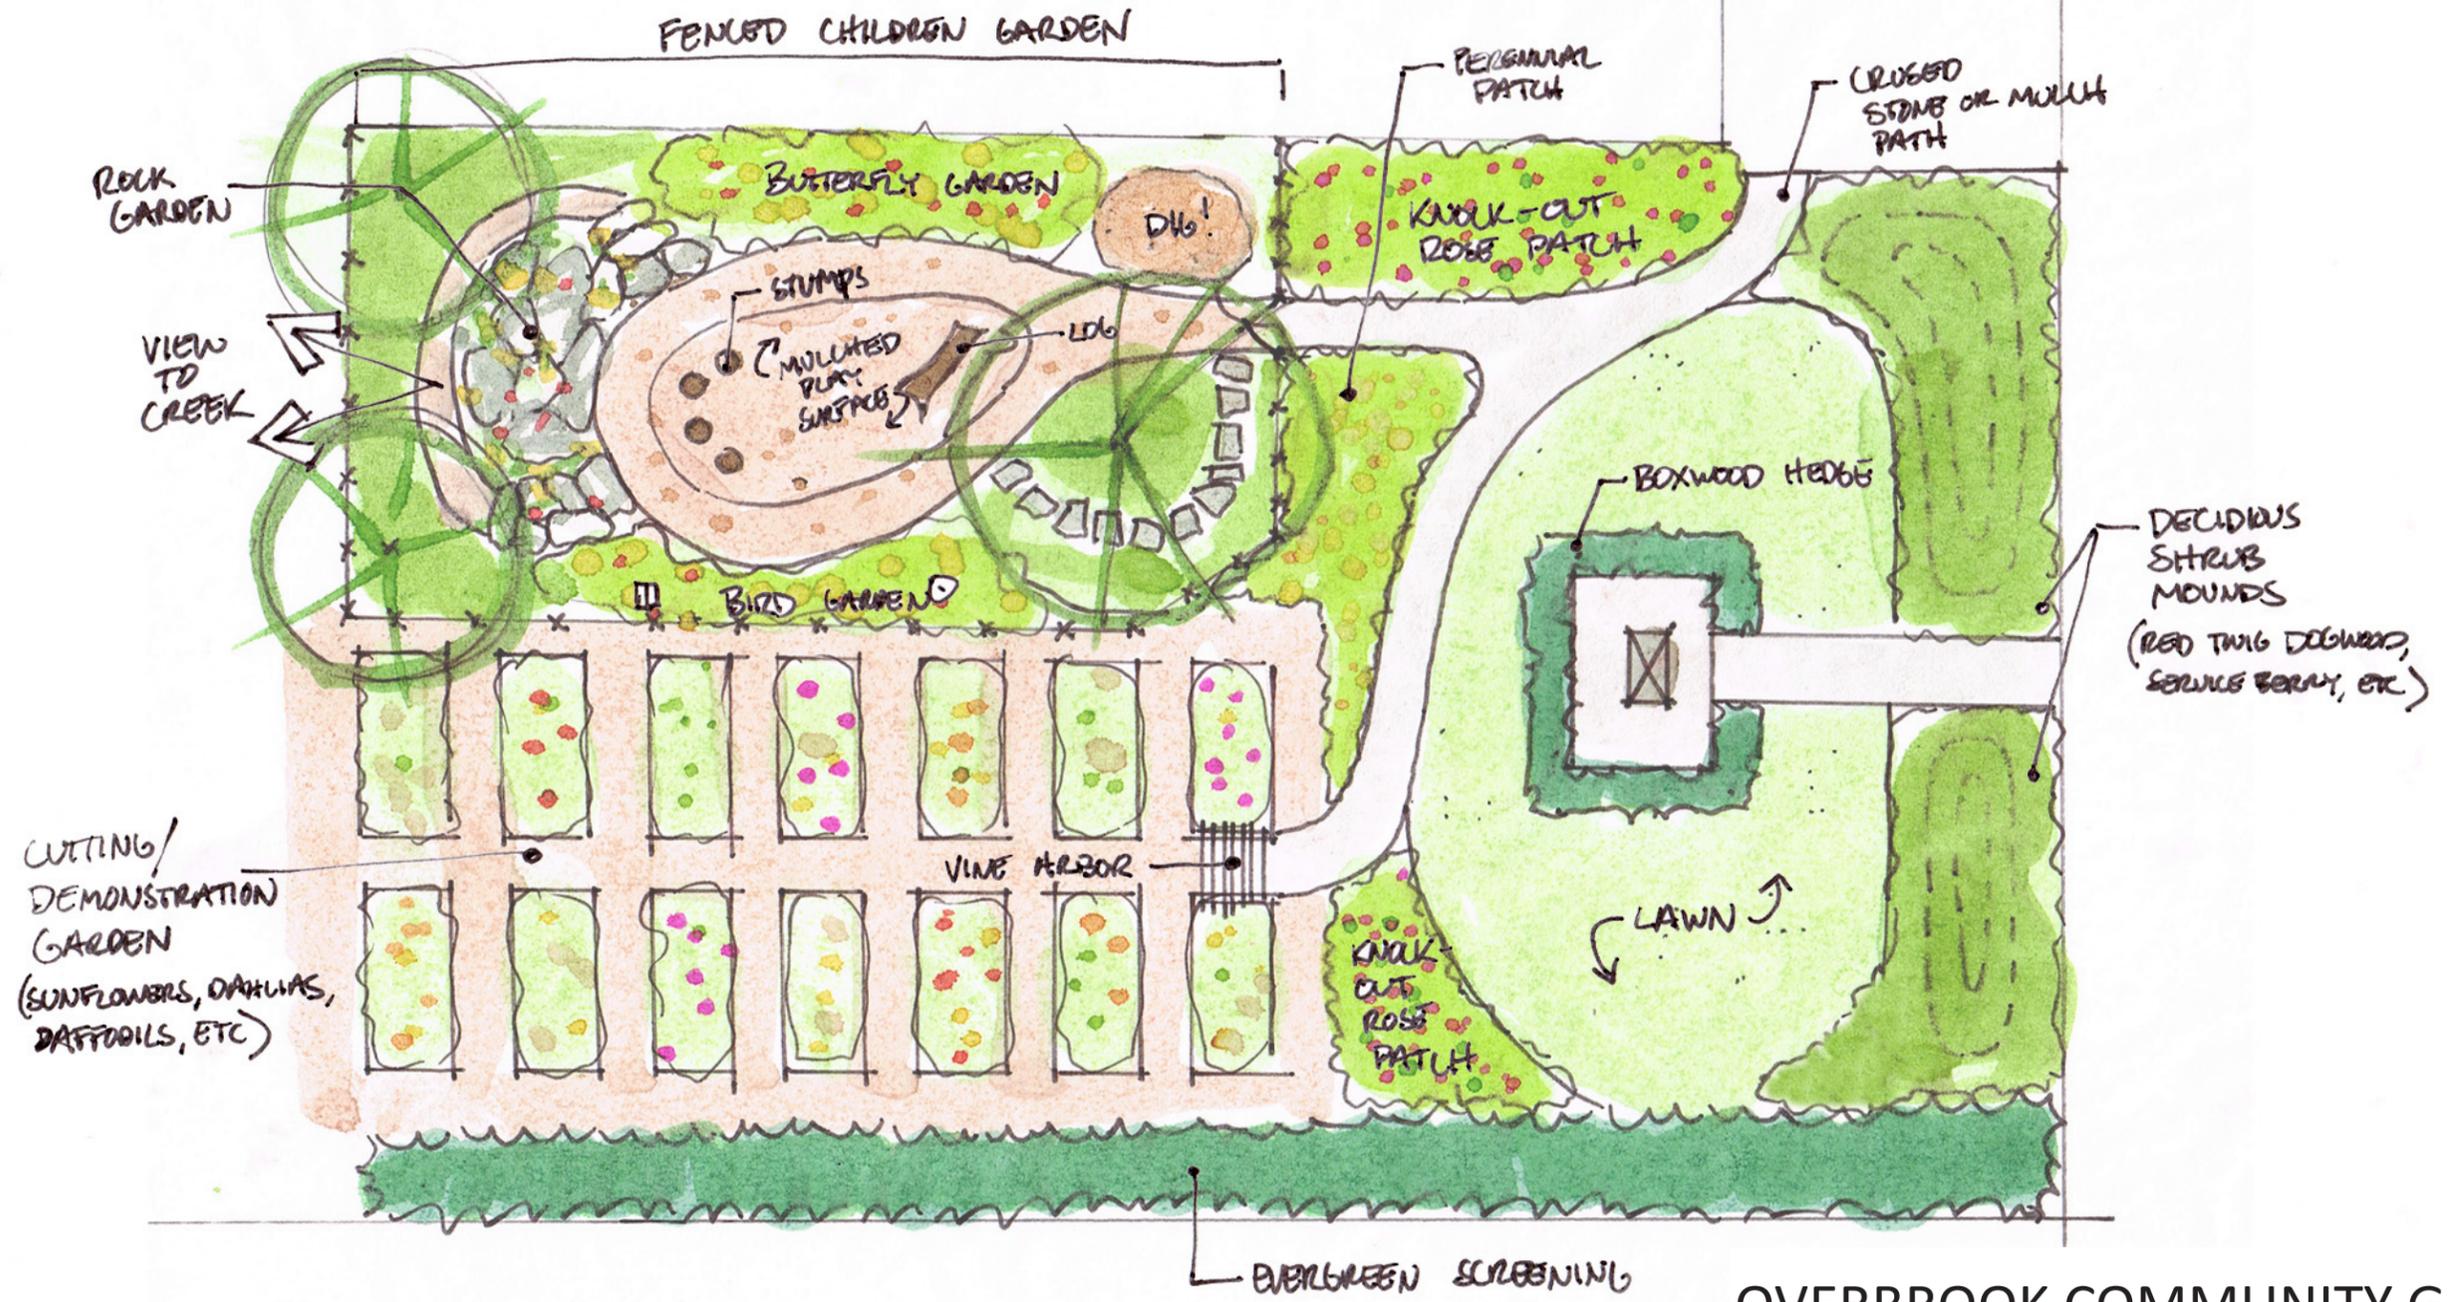

## OVERBROOK COMMUNITY GARDEN

Overbrook Community Council  
Scale: approx. 1" = 10'-0"



**RED TWIG DOGWOOD (SUMMER/WINTER)**



**SERVICEBERRY (SUMMER/FALL)**



**KNOCK-OUT ROSE**



**BOXWOOD HEDGE**



**EVERGREEN SCREENING**

**MEMORIAL GARDEN - PLANT TYPES**



ENTRANCE ARBOR TO CUTTING/DEMONSTRATION GARDEN




CUTTING/DEMONSTRATION GARDEN



CUTTING/DEMONSTRATION GARDEN - PLANT TYPES



BUTTERFLY GARDEN

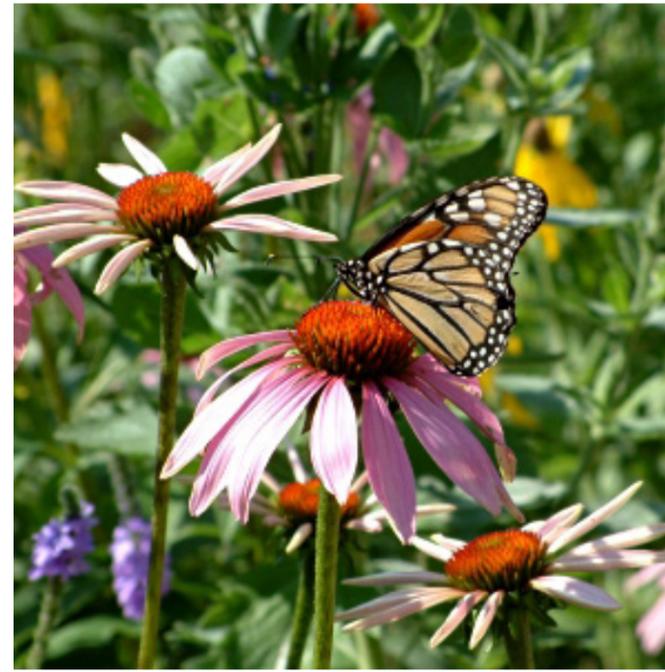

BIRD GARDEN



FENCED CHILDREN'S GARDEN - PLANT TYPES



LOCAL RECLAIMED WOOD ARTIST PIECES - JASON BOONE



ROCK STEPS



ROCK TRAIL



STUMP HOP



DIG

FENCED CHILDREN'S GARDEN - ELEMENTS